


NOTES:
 1) NO ABSTRACT OF TITLE NOR TITLE COMMITMENT OR RESULTS OF A TITLE SEARCH WERE
 THERE MAY EXIST OTHER DOCUMENTS OF RECORD THAT MAY AFFECT THIS SUBDIVISION
 DRAWING MAY BE REPRODUCED BY ANY MEANS, BUT NOT FOR REPRODUCTION IN ANY OTHER
 WITHOUT THE WRITTEN PERMISSION OF THE SURVEYOR. COPIES OF THIS PLAN WITHOUT
 AN ORIGINAL SURVIVOR AND IMPRESSION SEAL ARE NOT VALID. THIS PLAN WAS PREPARED AND IS
 NOT TRANSFERABLE.
 2) THE 44.9 ELEVATION IS THE 100 YEAR FLOOD ZONE.

LAKE GREENWOOD
 440 Contour The Line
 Sheet No. 16 - Tract O-58

LAKE GREENWOOD
 440 Contour The Line
 Sheet No. 16 - Tract O-58

GREENWOOD COUNTY
 GREENWOOD, SOUTH CAROLINA
 THIS PLAT MAY BE RECORDED
 APPROVED BY PLANNING BOARD

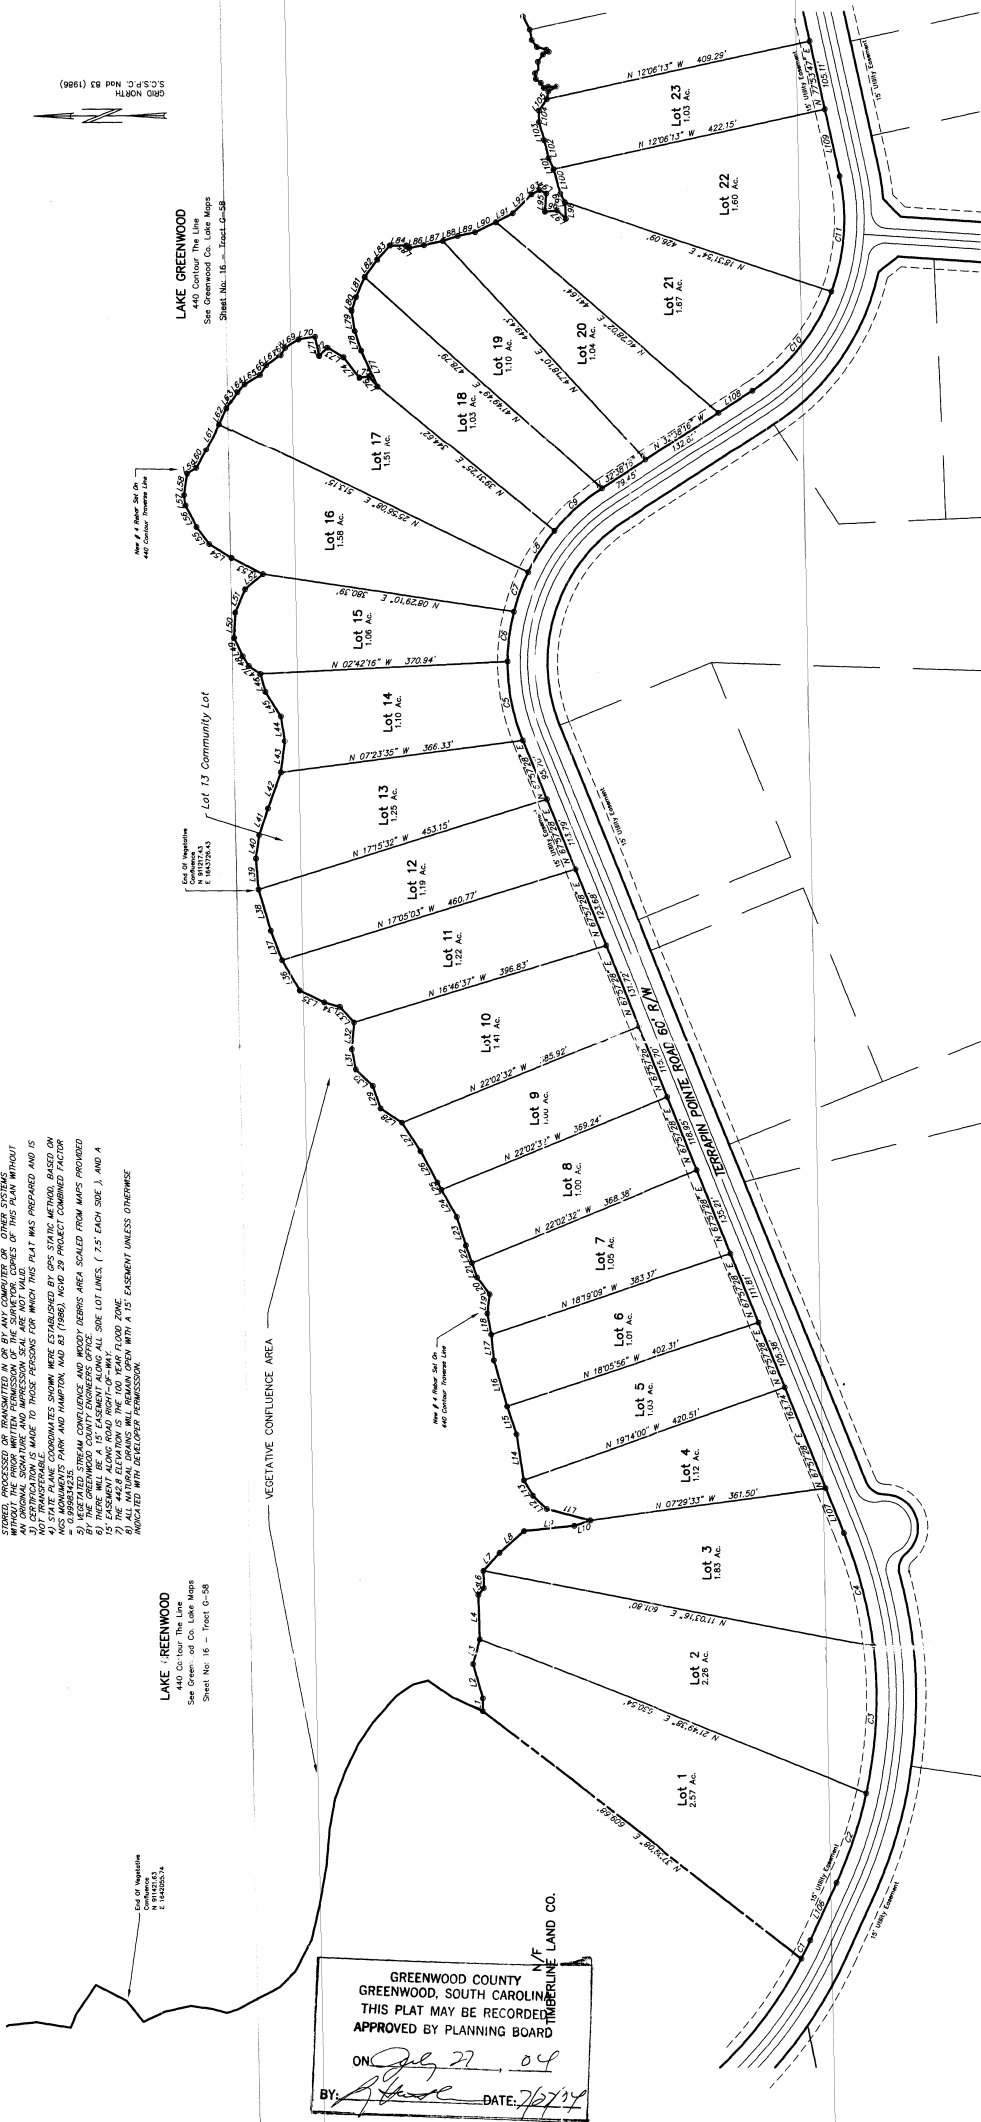

TERRAPIN POINTE

PLAT TERRAPIN POINTE SUBDIVISION
 PREPARED FOR TIMBERLINE LAND CO.
 COUNTY OF GREENWOOD SOUTH CAROLINA
 DATE: 9/29/03
 SCALE: 1" = 100'
 SHEET NO. 16 OF 16

I hereby state that to the best of my knowledge,
 information, and belief, the survey shown hereon
 was made for the purpose of a land subdivision in
 South Carolina, and neither of the requirements
 of the South Carolina Code of Laws, Title 46, Chapter 1,
 Section 46-1-10, have been violated.
 R. DANIEL PROCTOR P.L.S. # 11068

Newby - Proctor & Associates, Inc.
Land Surveyors
 514 East Laurel Ave.
 Greenwood, S. C. 29649
 Ph. (864) 223-5787

NO.	DATE	DESCRIPTION	BY
1	10/28/03	TO CHANGE ROAD NAME	RSP
2	7/02/04	TO CHANGE EYE BROW LOCATION	RSP
3	7/09/04	TO HAVE NOTE ABOUT SEPTIC TANKS	RSP

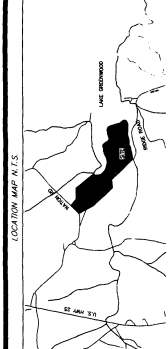

FILED FOR RECORD 07/29/04
 AT 02:21:00 PM 0800 00123 PAGE 0004
 Greenwood County Courthouse
 000000

85006 BK # 123 P # 4-2
 Delivered To: TERRAPIN POINTE

6411-086-269
 6/18